



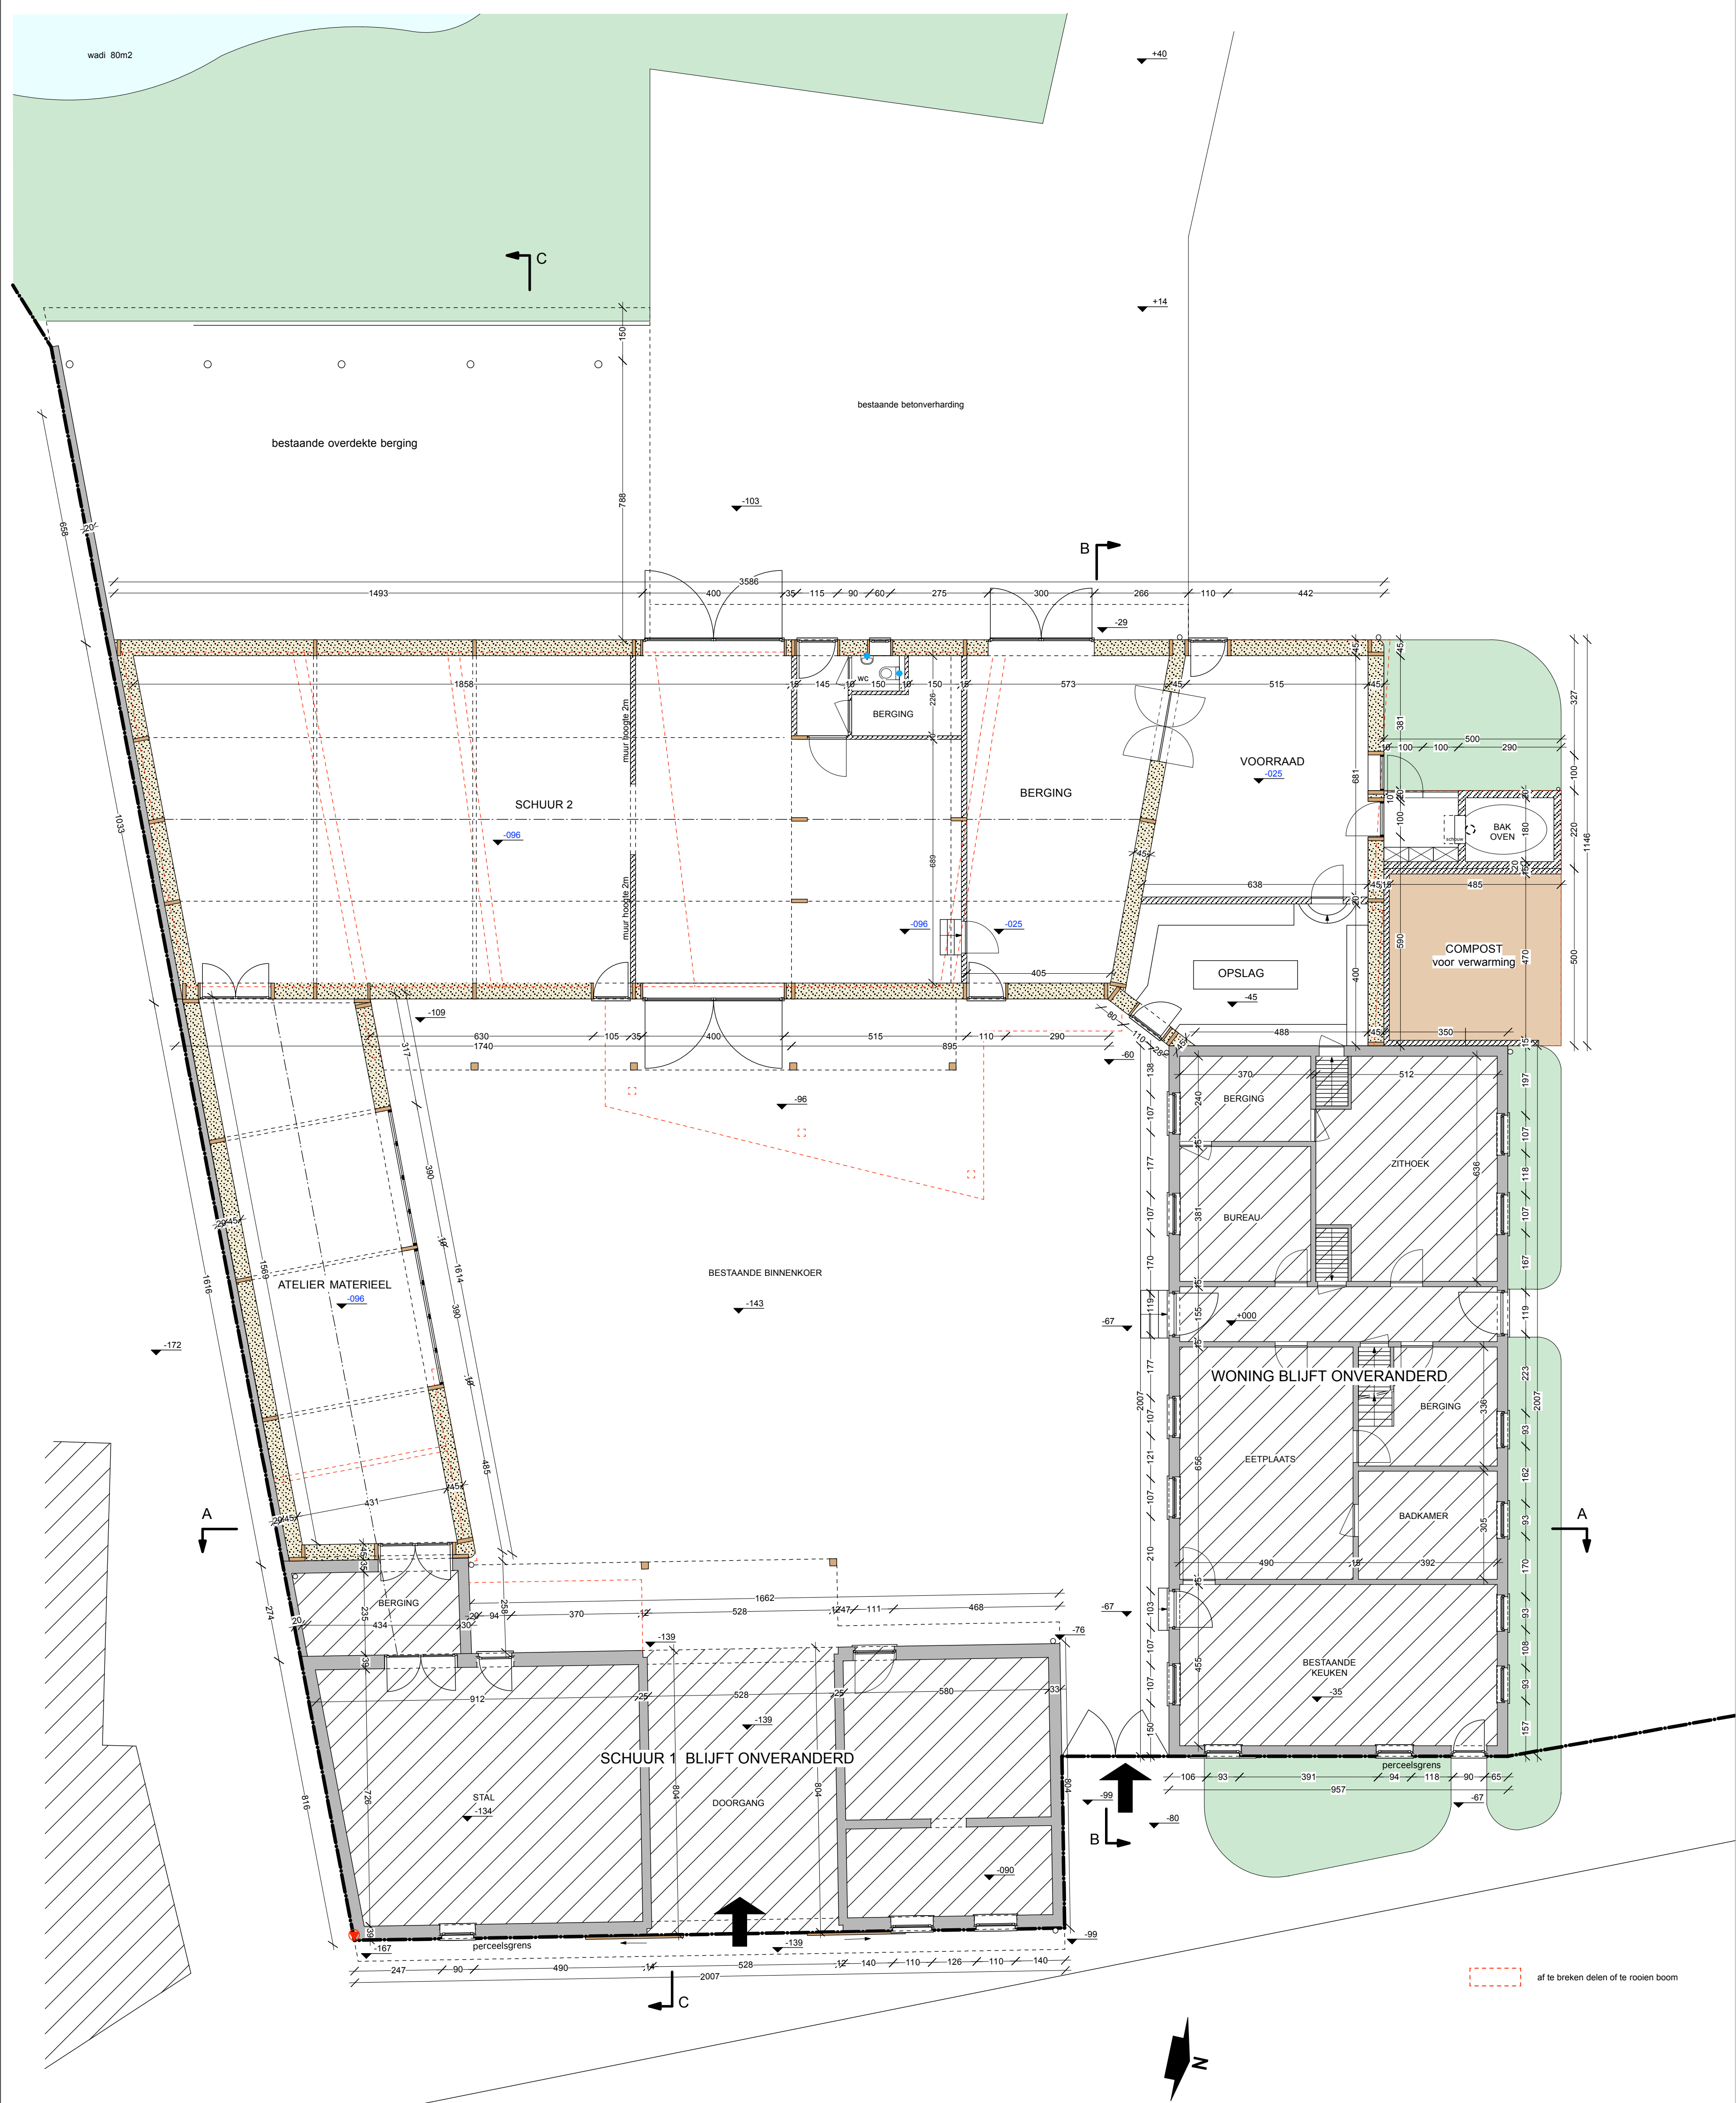

EB 1137: GRONDPLAN - nieuwe toestand 1/100

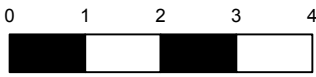

ARCHITECT
beA bvba

Boddaert Eric Architectuuratelier bvba
Asselkouter 22, 9820 Munte
TEL. 09/252.18.56 -
eric.boddaert@pandora.be